
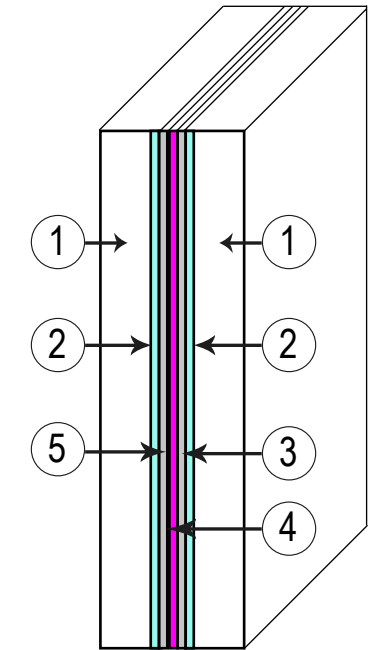
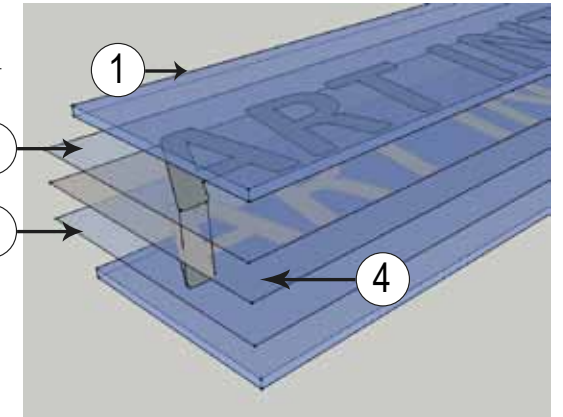


PER SAMPLE COMMENTS RECEIVED
APRIL 01, 2015 FROM RATIO ARCHITECTS

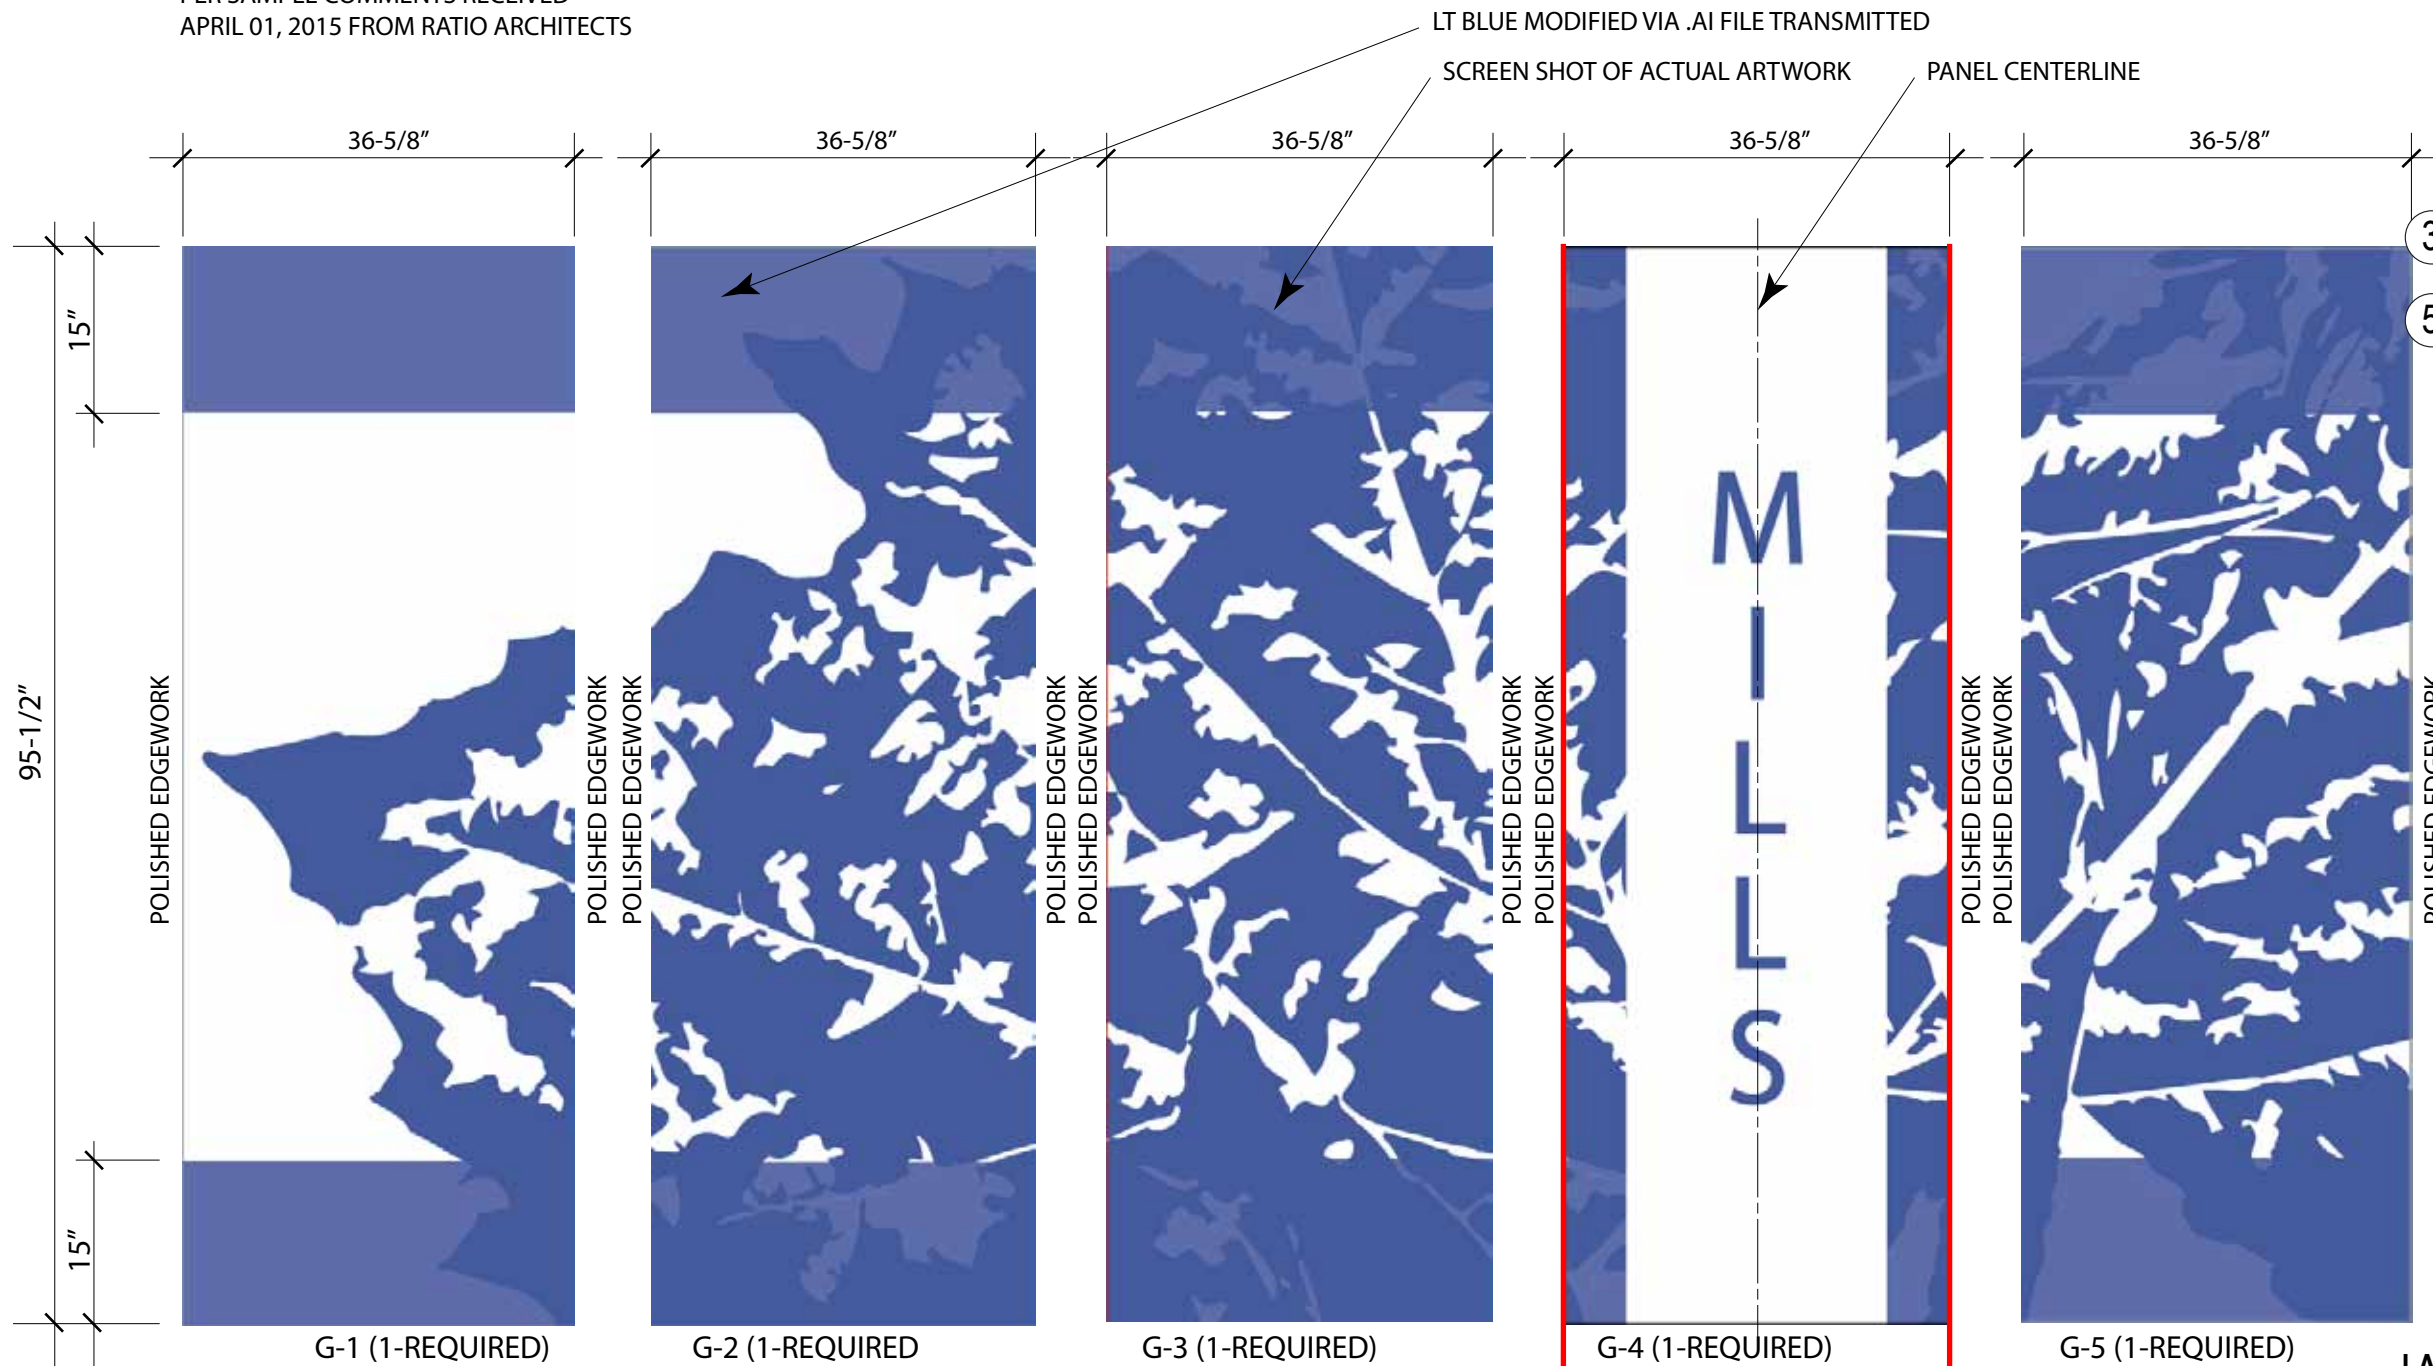

NOTE:

1. DIMENSIONS INDICATED ARE PROVIDED TO LIQUIDORANGES BY BACON & VAN BUSKIRK AS FIELD VERIFIED.
2. ALL PANELS ARE TEMPERED LOW-IRON LAMINATED SAFETY GLASS (1/4"X1/4"). NO MODIFICATIONS ARE POSSIBLE AFTER PRODUCTION.
3. ARTWORK IS INDICATED REPRESENTATIONAL ONLY. ACTUAL ART FILES ARE PROVIDED BY RATIO ARCHITECTS AND ARE ON FILE WITH LIQUIDORANGES STUDIO.

G-4 (1-REQUIRED)
UNIQUE 2ND ART INTERLAYER FILM THIS PANEL ONLY SEE FAB-03 FOR LAYUP THIS PANEL

LAYUP - ALL FIVE (5) PANELS

- ① - 1/4" TEMPERED LOW-IRON
- ② - .030 CLEAR PVB
- ③ - LO ART INTERLAYER
- ④ - .030 81% LT VANCEVA COOL WHITE PVB CENTER
- ⑤ - LO ART INTERLAYER MATCH TO ALIGN W/#3
- ② - 0.030 CLEAR PVB
- ① - 1/2" ANNEALED LOW-IRON

GROUND FLOOR PANELS

SCALE: NTS



liquidoranges STUDIO, LLC
16 Paradise Lane
Kingston, MA 02364
www.liquidoranges.com
Integrating Art With Architecture Through Glass

NOTES:

Warranty: Laminated panels are covered under warranty for five (5) years for de-lamination. Panels are covered for breakage during shipping only. No breakage warranty is expressed or implied for breakage after delivery, during or post installation.

SPECIAL:

TEMPERED GLASS MARK
 YES NO

ISSUE

FOR APPROVAL
REVISION FOR APPROVAL
FOR FABRICATION

DATE REV

050415 0
051915 1
053115 2

NOTICE:

This document is an instrument of service. It contains confidential design and technology information protected by national and international intellectual copyright and property laws, © 2015 liquidoranges STUDIO, LLC - ALL RIGHTS RESERVED

ART GLASS: MILLS HALL - INDIANA STATE UNIVERSITY

LO# 14 07 01 BVB

SHEET: FAB-01